


**CARPET AREA STATEMENTS GROUND FLOOR**

**B WING**


FLAT NO.	NAME OF OWNER :-	FLAT NO.	NAME OF OWNER :-	FLAT NO.	NAME OF OWNER :-
<b>B/1</b>		<b>B/2</b>		<b>B/3</b>	
SPACE	AREA IN Sq.Mt.	SPACE	AREA IN Sq.Mt.	SPACE	AREA IN Sq.Mt.
Living Room	14.823	Living Room	13.286	Living Room	14.994
Balcony	3.474	Balcony	4.107	Balcony	3.352
Passage	2.041 + 1.946	Passage	3.515 + 1.440	Passage	3.639 + 1.112 + 1.145
Bath Room	1.930	Bath Room	2.131		
Toilet	1.737	Toilet	1.125	Bath Room	1.980
Bed Room-1	12.117	Bed Room	11.261	Toilet	1.514
Balcony	3.766	Balcony	3.488	Bed Room-1	9.211 + 5.057
Bed Room-2	15.209	Kitchen	5.672	Balcony	3.575
Balcony	3.885	Door Sills	1.261	Bed Room-2	12.365
Kitchen	7.497			Balcony	3.891
Door Sills	1.648			Kitchen	7.653
				Door Sills	1.648
<b>TOTAL = 70.073 Sq.Mt.</b>		<b>TOTAL = 47.286 Sq.Mt.</b>		<b>TOTAL = 71.136 Sq.Mt.</b>	
		<b>754.26 Sq.Ft.</b>		<b>508.98 Sq.Ft.</b>	

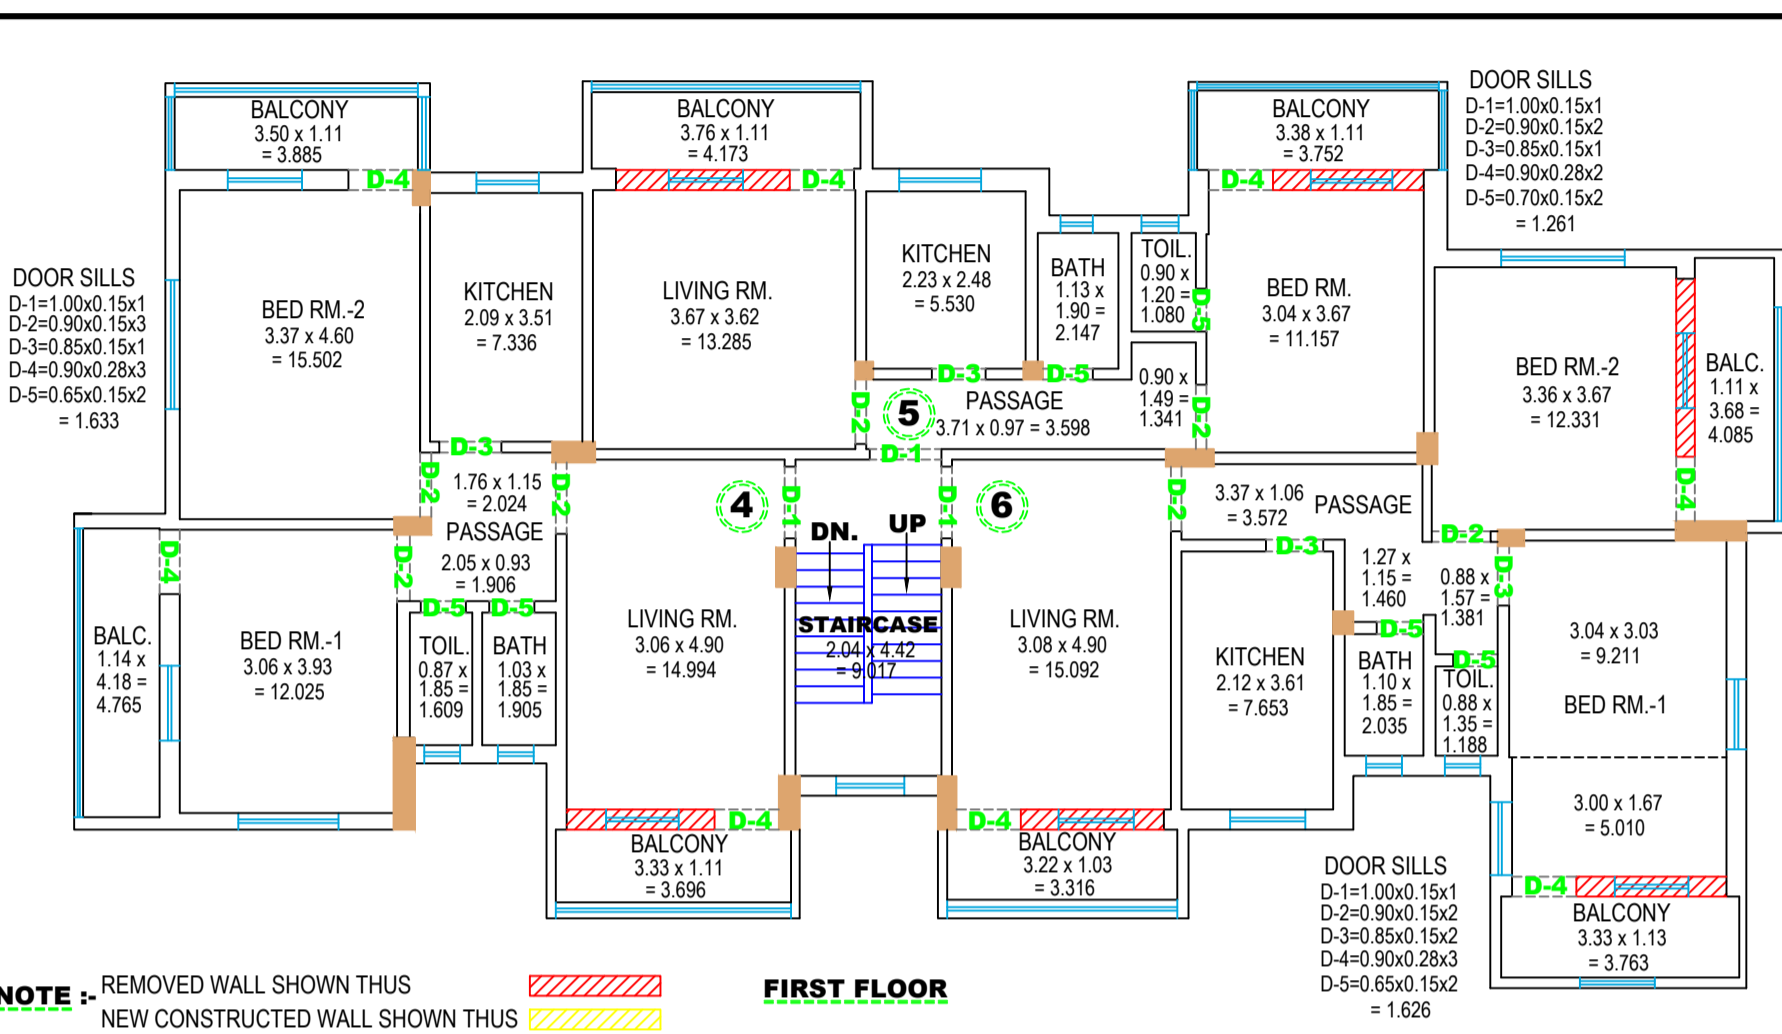

**CARPET AREA STATEMENTS FIRST FLOOR**

**B WING**


FLAT NO.	NAME OF OWNER :-	FLAT NO.	NAME OF OWNER :-	FLAT NO.	NAME OF OWNER :-
<b>B/4</b>		<b>B/5</b>		<b>B/6</b>	
SPACE	AREA IN Sq.Mt.	SPACE	AREA IN Sq.Mt.	SPACE	AREA IN Sq.Mt.
Living Room	14.994	Living Room	13.285	Living Room	15.092
Balcony	3.696	Balcony	4.173	Balcony	3.316
Passage	2.024 + 1.906	Passage	3.598 + 1.341	Passage	3.572 + 1.460 + 1.381
Bath Room	1.905	Bath Room	2.147		
Toilet	1.609	Toilet	1.080	Bath Room	2.035
Bed Room-1	12.025	Bed Room	11.157	Toilet	1.188
Balcony	4.765	Balcony	3.752	Bed Room-1	9.211 + 5.010
Bed Room-2	15.502	Kitchen	5.530	Balcony	3.763
Balcony	3.885	Door Sills	1.261	Bed Room-2	12.331
Kitchen	7.336			Balcony	4.085
Door Sills	1.633			Kitchen	7.653
				Door Sills	1.626
<b>TOTAL = 71.280 Sq.Mt.</b>		<b>TOTAL = 47.324 Sq.Mt.</b>		<b>TOTAL = 71.723 Sq.Mt.</b>	
		<b>767.25 Sq.Ft.</b>		<b>509.39 Sq.Ft.</b>	

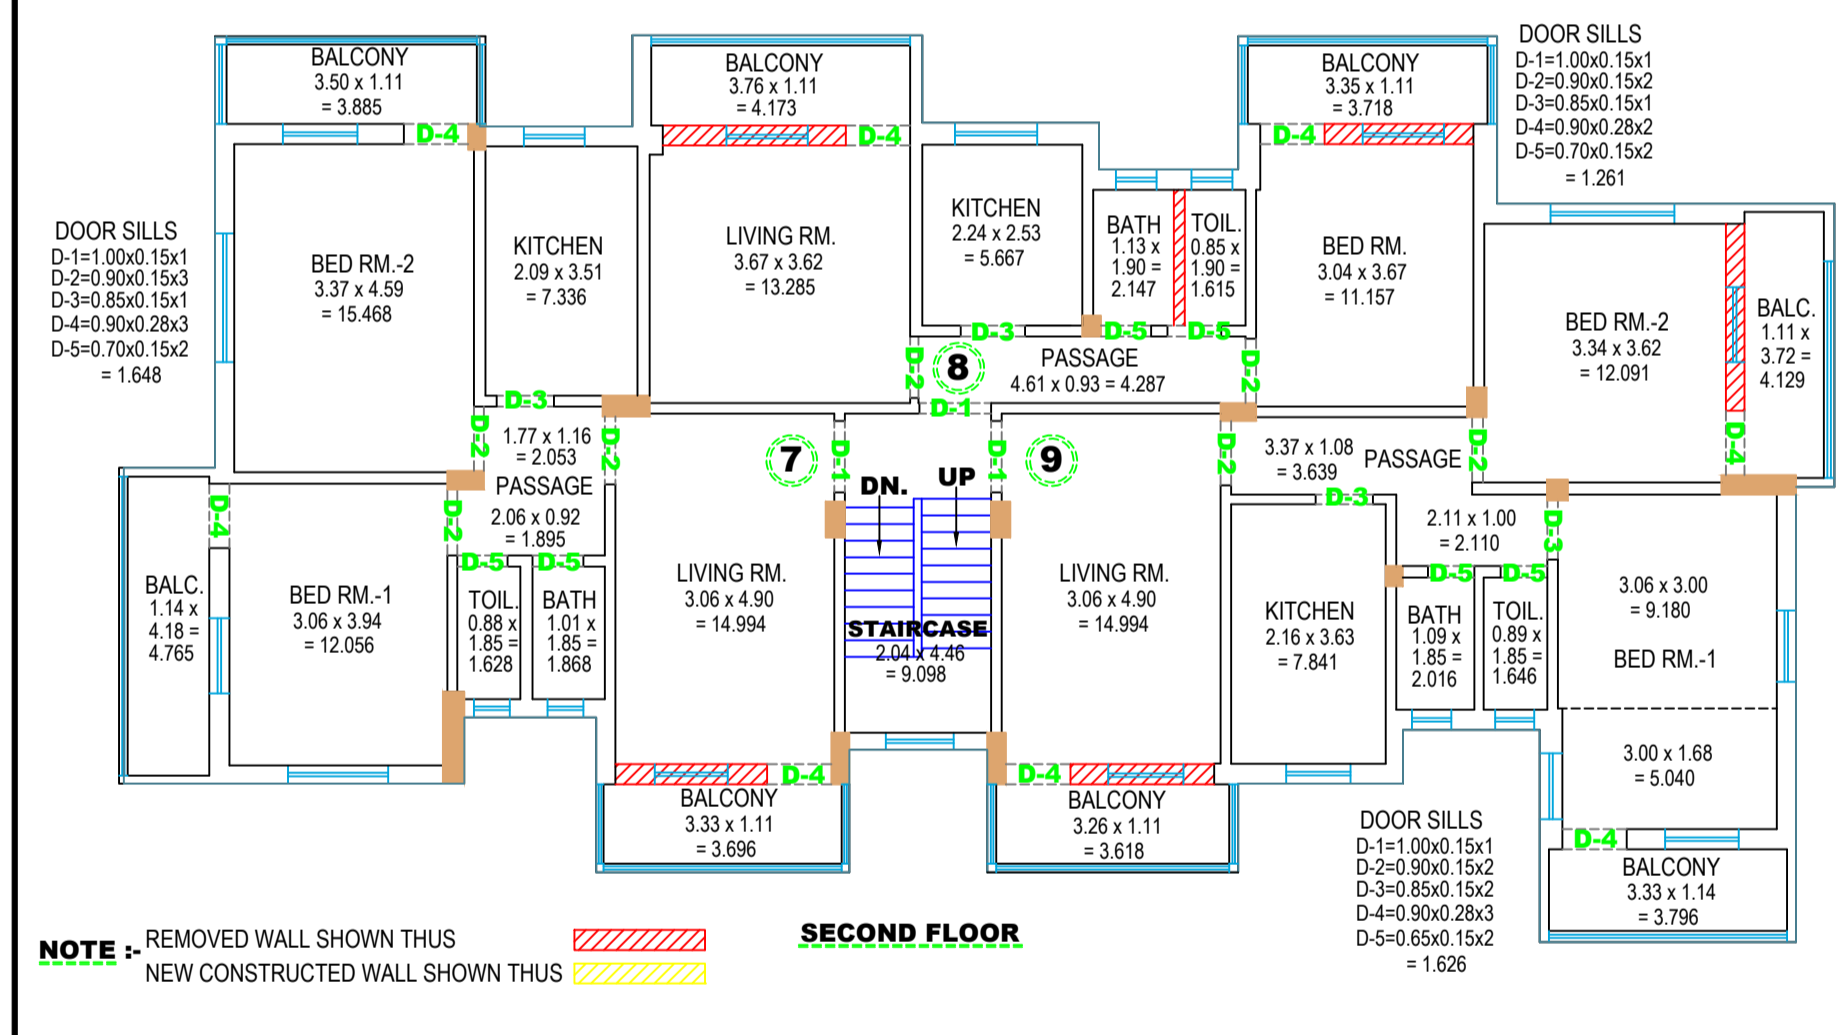

**CARPET AREA STATEMENTS SECOND FLOOR**

**B WING**

FLAT NO.	NAME OF OWNER :-	FLAT NO.	NAME OF OWNER :-	FLAT NO.	NAME OF OWNER :-
<b>B/7</b>		<b>B/8</b>		<b>B/9</b>	
SPACE	AREA IN Sq.Mt.	SPACE	AREA IN Sq.Mt.	SPACE	AREA IN Sq.Mt.
Living Room	14.994	Living Room	13.285	Living Room	14.994
Balcony	3.696	Balcony	4.173	Balcony	3.618
Passage	2.053 + 1.895	Passage	4.287	Passage	3.639 + 2.110
Bath Room	1.868	Bath Room	2.147	Bath Room	2.016
Toilet	1.628	Toilet	1.615	Toilet	1.646
Bed Room-1	12.056	Bed Room	11.157	Bed Room-1	9.180 + 5.040
Balcony	4.765	Balcony	3.718	Balcony	3.796
Bed Room-2	15.468	Kitchen	5.667	Bed Room-2	12.091
Balcony	3.885	Door Sills	1.261	Balcony	4.129
Kitchen	7.336			Kitchen	7.841
Door Sills	1.648			Door Sills	1.626
<b>TOTAL = 71.292 Sq.Mt.</b>		<b>TOTAL = 47.310 Sq.Mt.</b>		<b>TOTAL = 71.726 Sq.Mt.</b>	
		<b>767.38 Sq.Ft.</b>		<b>509.24 Sq.Ft.</b>	

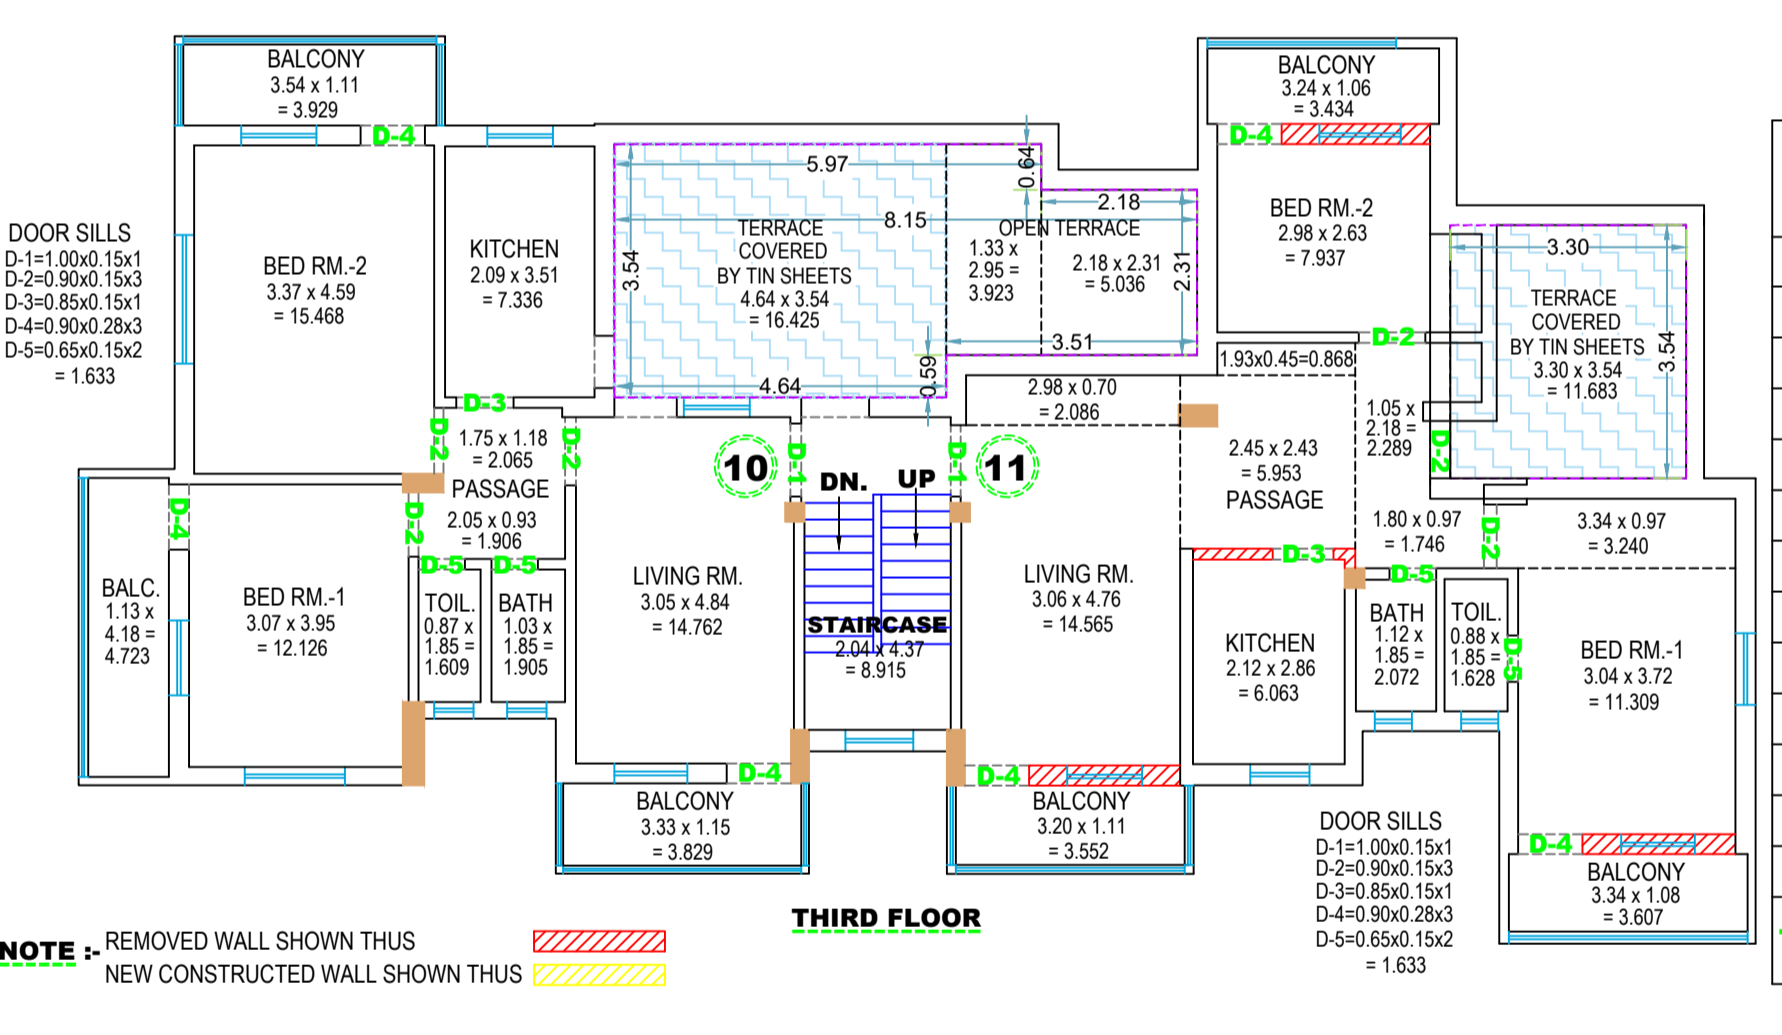

**CARPET AREA STATEMENTS THIRD FLOOR**

**B WING**

FLAT NO.	NAME OF OWNER :-	FLAT NO.	NAME OF OWNER :-	TERRACE AREA OF B/10
<b>B/10</b>		<b>B/11</b>		
SPACE	AREA IN Sq.Mt.	SPACE	AREA IN Sq.Mt.	COVERED TERRACE = 16.425 Sq.Mt.
Living Room	14.762	Living Room	14.565 + 2.086	OPEN TERRACE = 8.959 Sq.Mt.
Balcony	3.829	Balcony	3.552	TOTAL TERRACE = 25.384 Sq.Mt.
Passage	2.065 + 1.906	Passage	5.953 + 0.868	
Bath Room	1.905	Bath Room	2.289 + 1.746	
Toilet	1.609	Bath Room	10.856	
Bed Room-1	12.126	Toilet	2.072	TERRACE AREA OF B/11
Balcony	4.723	Bed Room-1	1.628	OPEN TERRACE = 11.683 Sq.Mt.
Bed Room-2	15.468	Balcony	3.240 + 11.309	
Balcony	3.929	Bed Room-2	3.607	
Kitchen	7.336	Bed Room-2	7.937	
Door Sills	1.633	Kitchen	3.434	
		Door Sills	6.063	
		Door Sills	1.633	
<b>TOTAL = 71.291 Sq.Mt.</b>		<b>TOTAL = 71.982 Sq.Mt.</b>		
		<b>767.37 Sq.Ft.</b>		<b>774.81 Sq.Ft.</b>

**NOTE :-** REMOVED WALL SHOWN THUS NEW CONSTRUCTED WALL SHOWN THUS

**SCALE-1:100**

**CLIENT:** M/s. Anand Court Chs. Ltd. C.T.S.No.F/1166A AND F/1171A Plot No.1/C-3A,Dr.V.Raghunath Marg, Bandra West, Mumbai - 400 050.

**SURVEYORS:** M/s. Shree Ganesh Surveyors B/006,Avinash Sanmarg CHS, Behind Jankalyan Bank, V.B.Phadke Marg, Mulund ( E ), Mumbai-400 081. Mob.No.9223216310

**Project Management Consultant (PMC)**  
**Mangurdekar & Associates**  
Office Add:- Plot No. 21-A, Police Officers' Progressive CHS, Fisheries University Road, Versova, Mumbai - 400 061. Email: pmm@mnapmc.com Website: www.mnapmc.com Tel: 2631 8549 / 2640 0681/84

**TITLE:-**  
PLAN SHOWING INTERNAL MEASUREMENTS SURVEY OF BUILDING EXISTING ON LAND BEARING C.T.S.NO. F/1166A AND F/1171A OF BANDRA WEST, TALUKA:- ANDHERI, MUMBAI SUBURBAN DISTRICT. PROPERTY KNOWN AS "ANAND COURT CHS.LTD.", PLOT NO.1/C-3A, SITUATED AT- DR.V.RAGHUNATH MARG, BANDRA WEST, MUMBAI - 400 050.

Date 26th Nov. 2024  
Ref. No. M&A/247/281/2024.